





Camp Architects

Camp Architects, Inc. camparch@aol.com
 P.O. Box 3386 Atlanta, Georgia 30302 404-523-2509

Winterville United Methodist Church Elevator Addition & Bathroom Renovation

101 Parkview Road, Winterville, Georgia 30683

DRAWN	WCC
APPROVED	WCC
COMM. NO.	2002
DATE	JUNE 8, 2020
REVISIONS:	
RELEASED FOR CONSTR.	

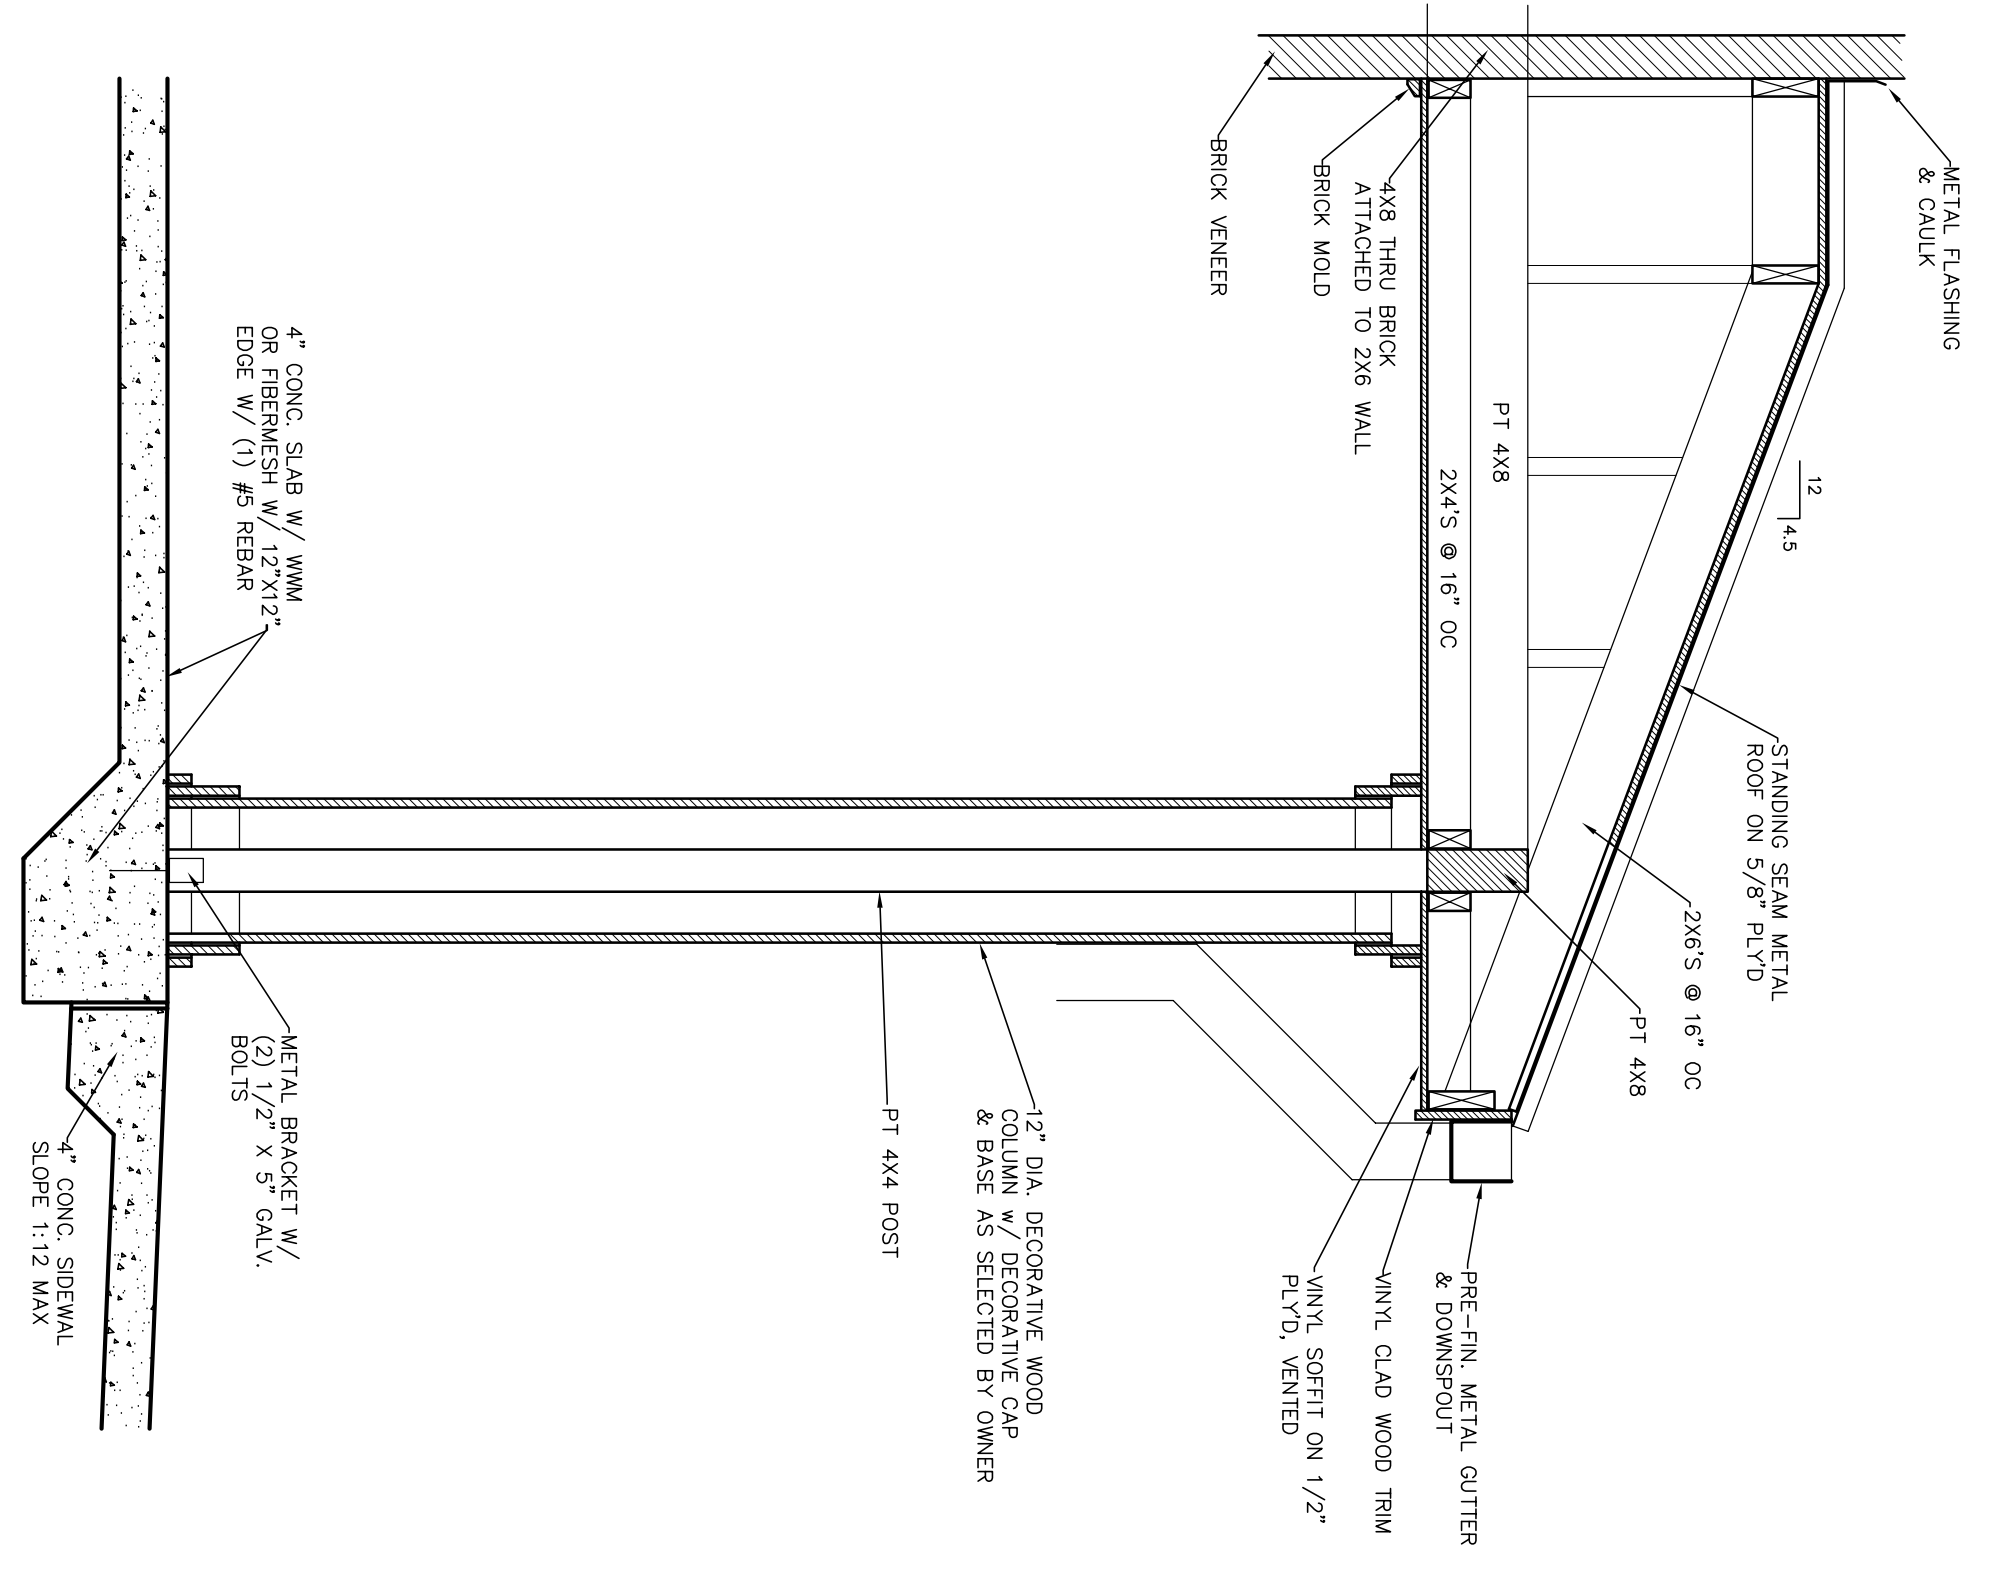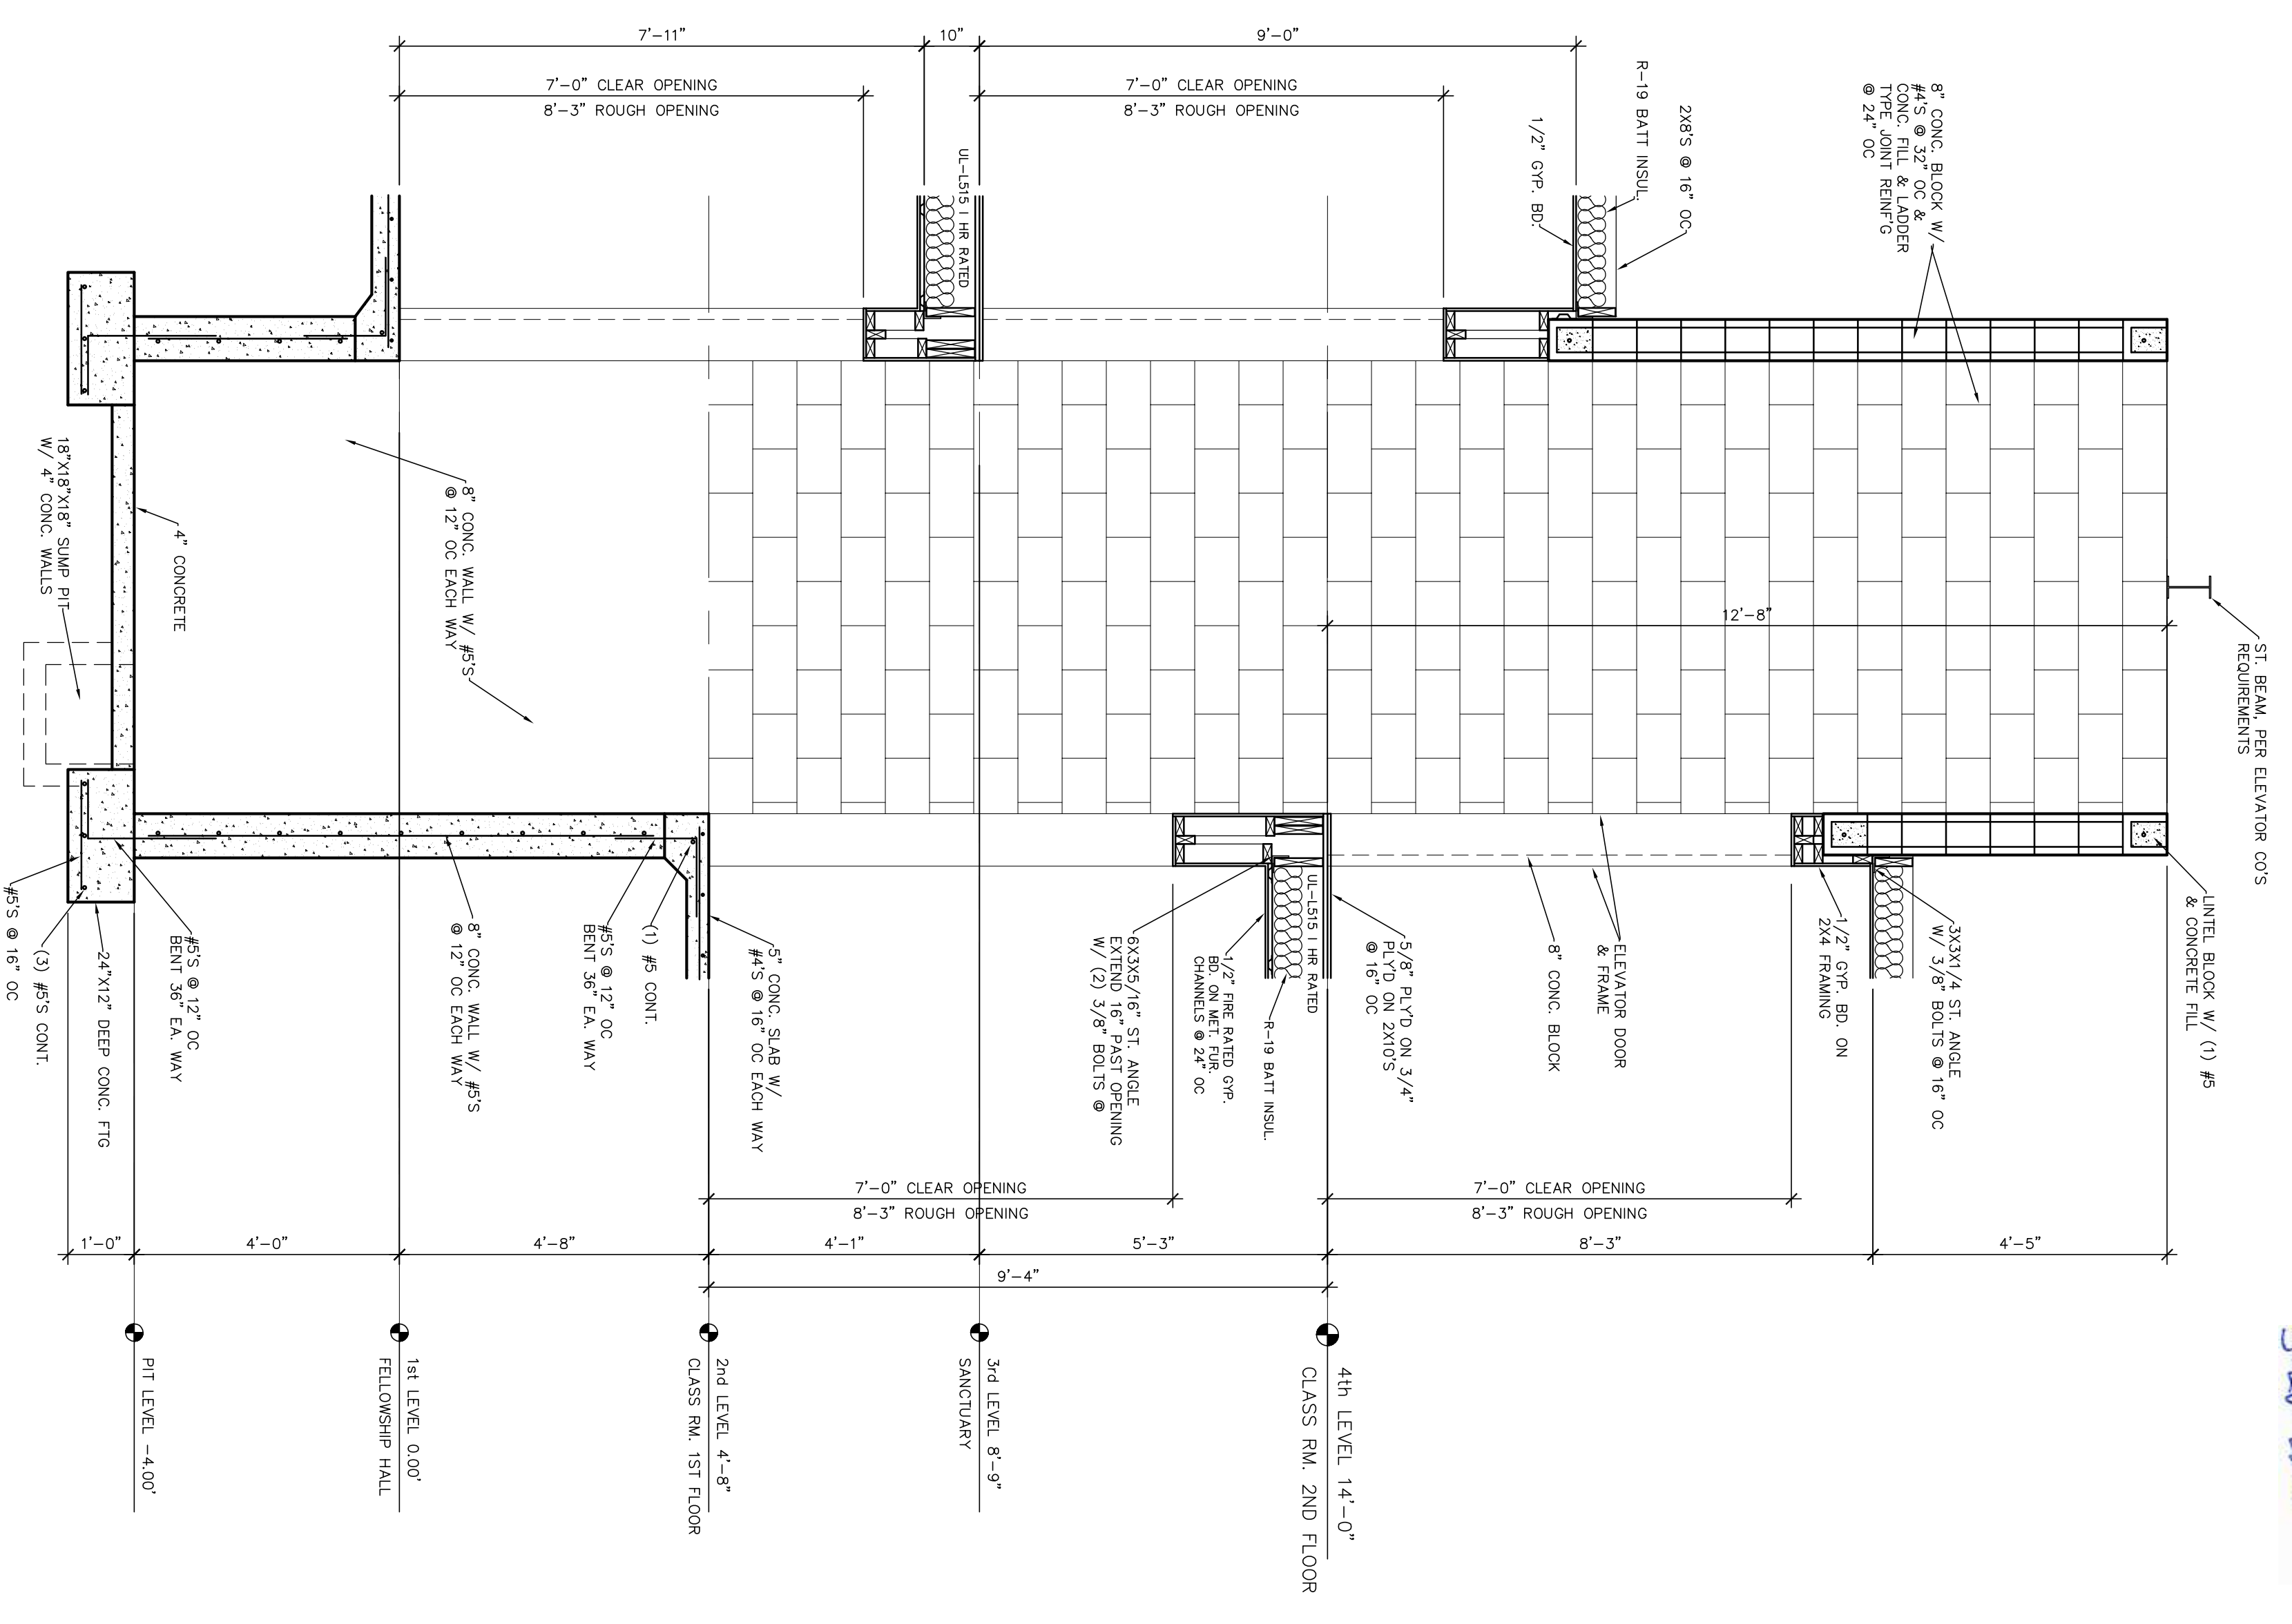

2 CANOPY DETAIL
 3/4" = 1'-0"

1 SECTION THRU ELEVATOR SHAFT
 1/2" = 1'-0"